

NOTES:

1. CONTOURS AS SHOWN ARE FROM AERIAL METHODS AND ARE APPROXIMATE.
2. THE LOCATIONS OF POTABLE WATER, ELECTRICAL, TELEPHONE AND CABLE T.V. ARE FROM CONSTRUCTION PLAN DRAWINGS AND HAVE NOT BEEN VERIFIED IN THE FIELD.


**PLAT MAP SHOWING
LOT 1
OLOWALU MAUKA SUBDIVISION
AT OLOWALU, LAHAINA, MAUI, HAWAII**



Tax Map Key (2) 4-8-03: 10, 50 TO 70, Inclusive; 73 to 82, Inclusive and Tax Map Key (2) 4-8-04: 11 to 16, Inclusive

REVISED: JANUARY 20, 2004
DECEMBER 4, 2003

Q:\1998\98-059\PLAT MAUKA-LOT1.DWG (LOT1)

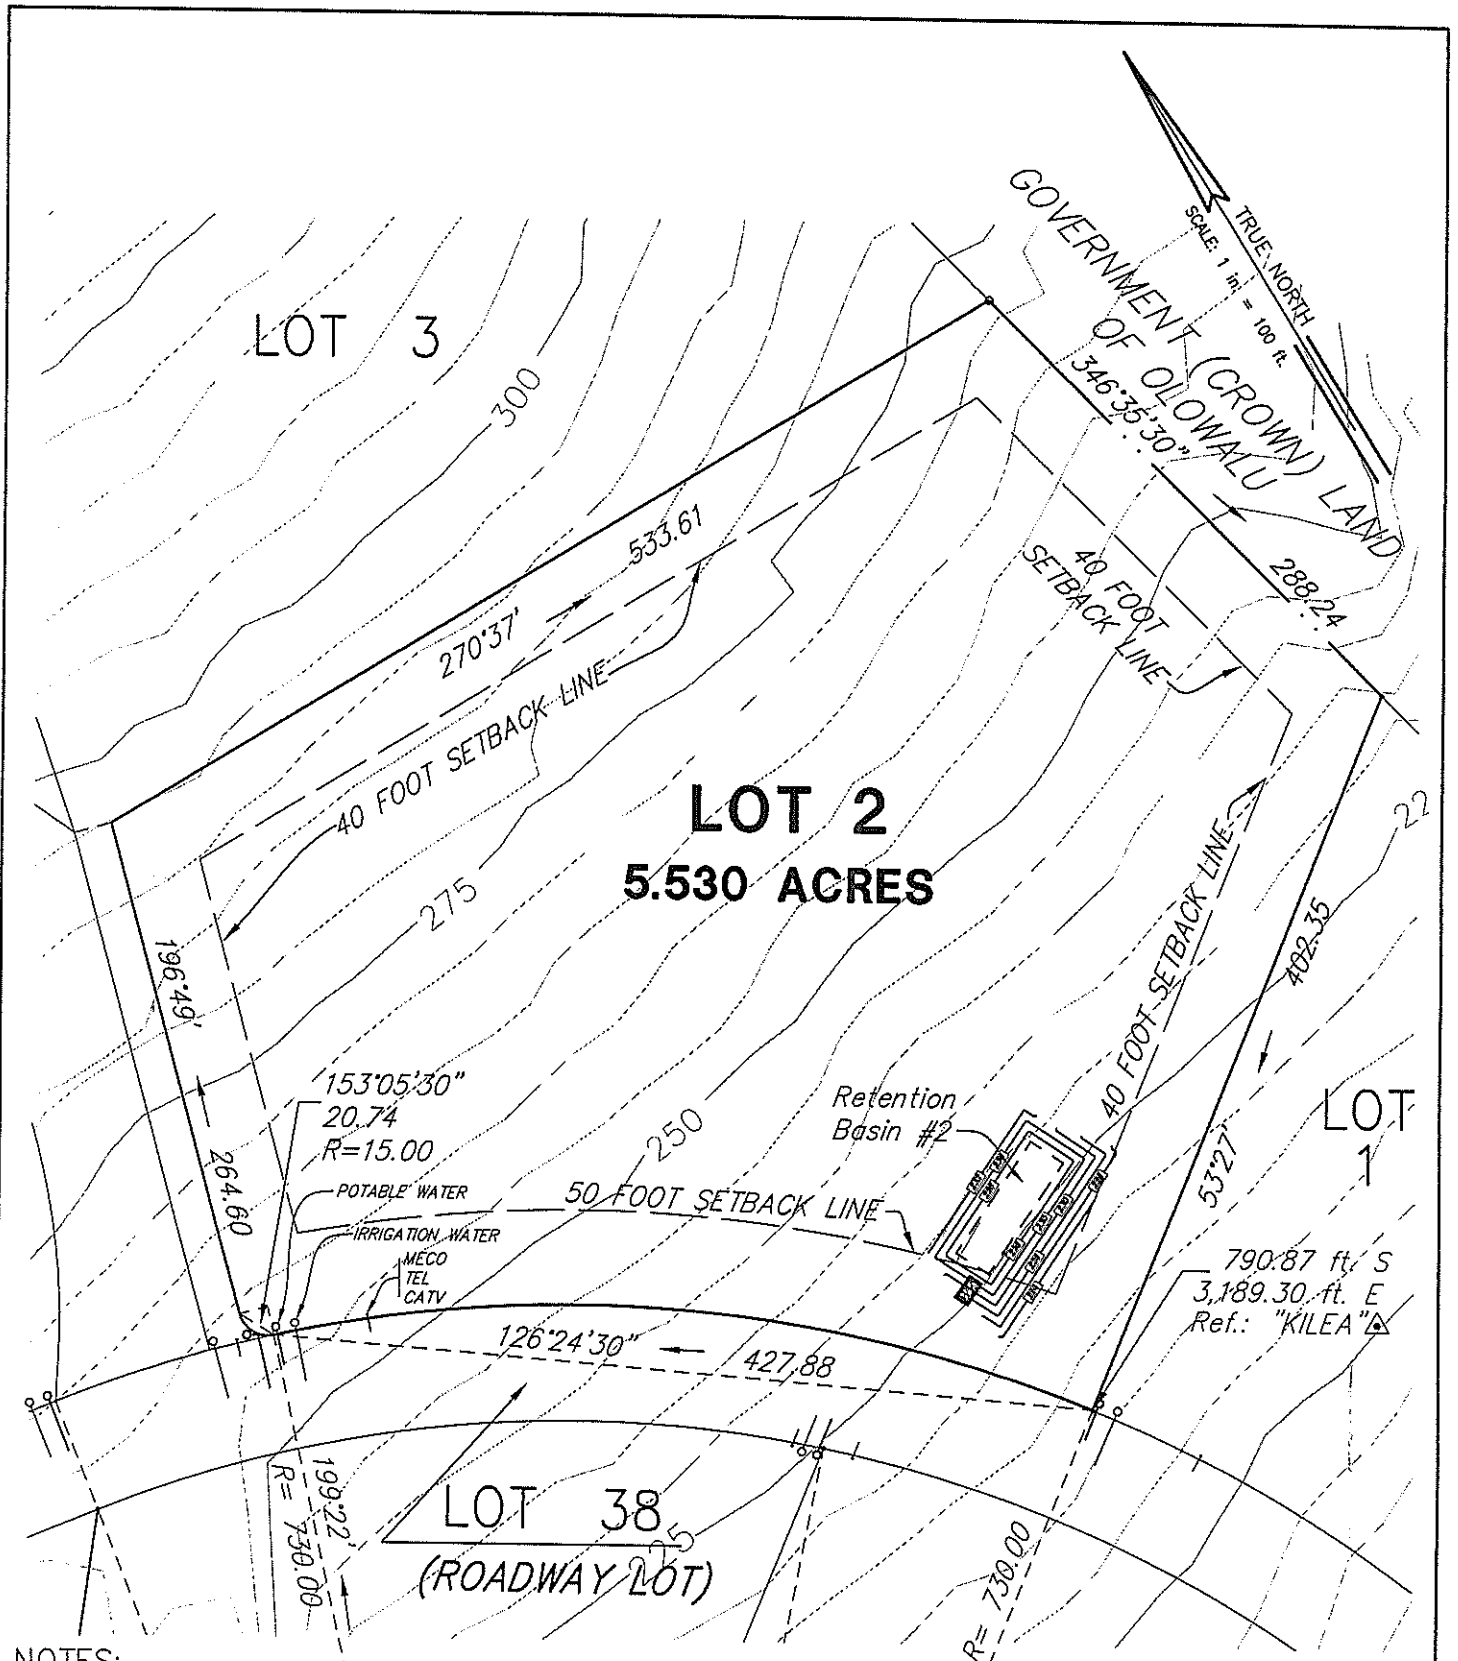

NOTES:

1. CONTOURS AS SHOWN ARE FROM AERIAL METHODS AND ARE APPROXIMATE.
2. THE LOCATIONS OF POTABLE WATER, ELECTRICAL, TELEPHONE AND CABLE T.V. ARE FROM CONSTRUCTION PLAN DRAWINGS AND HAVE NOT BEEN VERIFIED IN THE FIELD.


**PLAT MAP SHOWING
LOT 2
OLOWALU MAUKA SUBDIVISION
AT OLOWALU, LAHAINA, MAUI, HAWAII**



Tax Map Key (2) 4-8-03: 10, 50 TO 70, Inclusive; 73 to 82, Inclusive and Tax Map Key (2) 4-8-04: 11 to 16, Inclusive

REVISED : JANUARY 20, 2004
REVISED : JANUARY 12, 2004
DECEMBER 4, 2003

Q:\1998\98-059\PLAT MAUKA-LO2.DWG (LOT2)

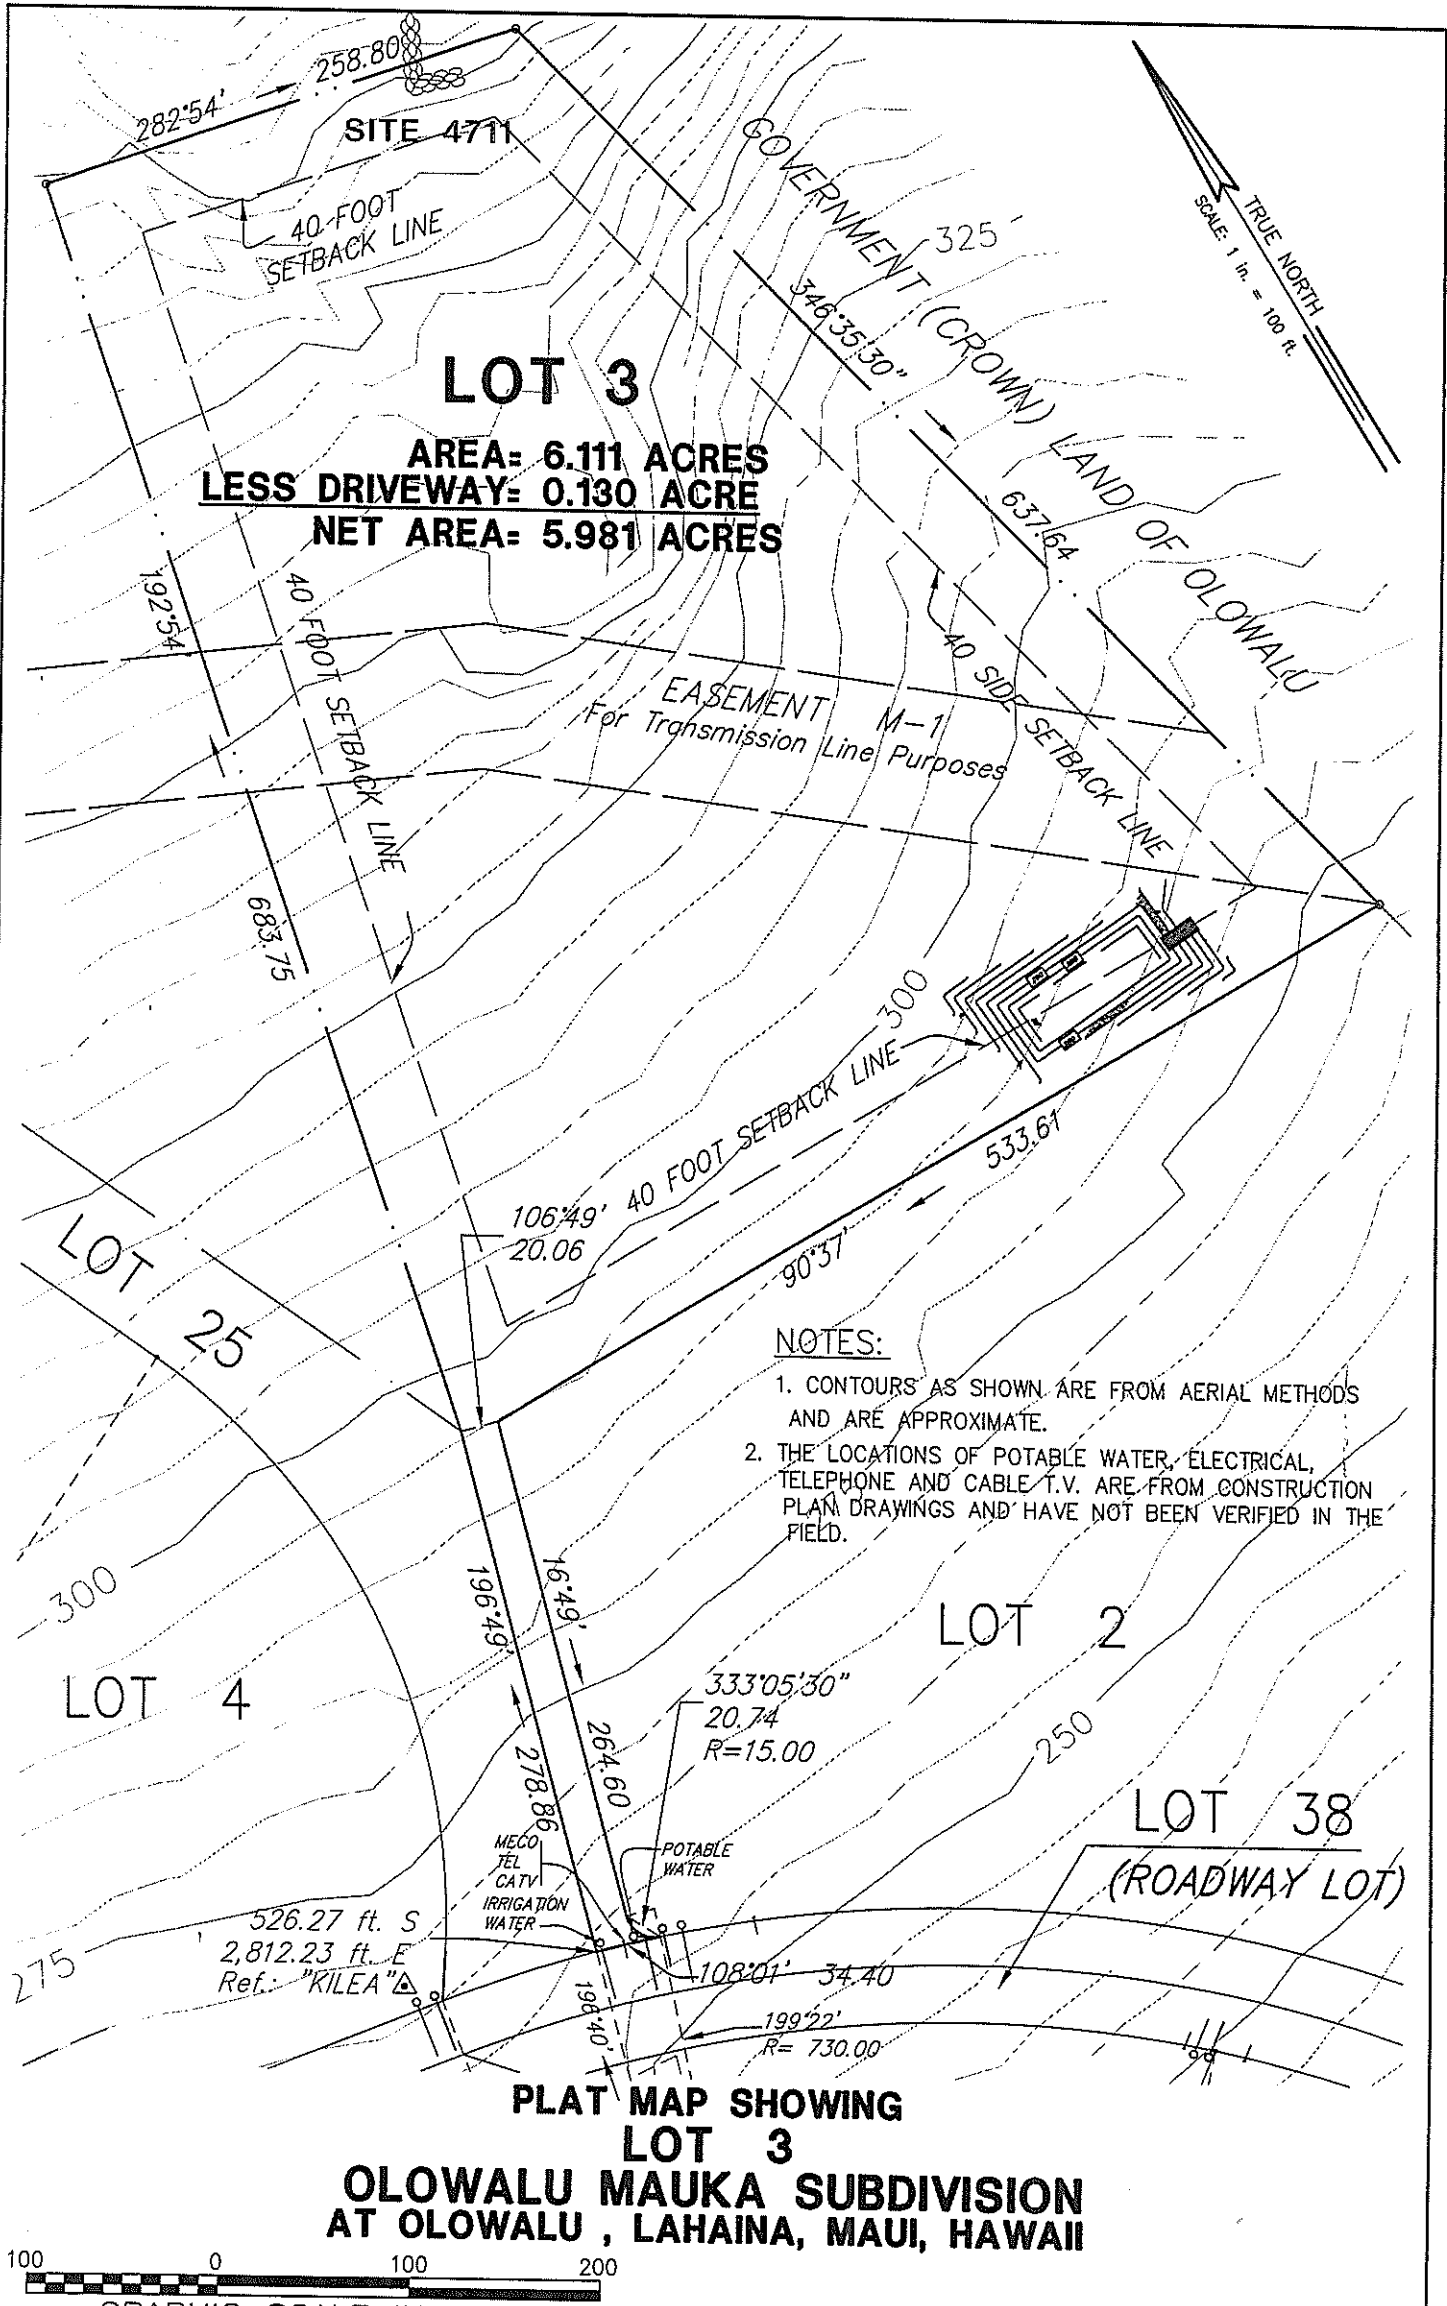

G:\1998\98-059\PLAT MAUKA-103.DWG (LOT3)


Tax Map Key (2) 4-8-03: 10, 50 TO 70, Inclusive; 73 to 82, Inclusive and Tax Map Key (2) 4-8-04: 11 to 16, Inclusive

REVISED: JANUARY 20, 2004
 DECEMBER 4, 2003

871 KOLU STREET, SUITE 201
 WAILUKU, MAUI, HAWAII 96793

R. T. TANAKA ENGINEERS, INC.
 LAND SURVEYORS - CIVIL & STRUCTURAL ENGINEERS

JOB NO. 98-59

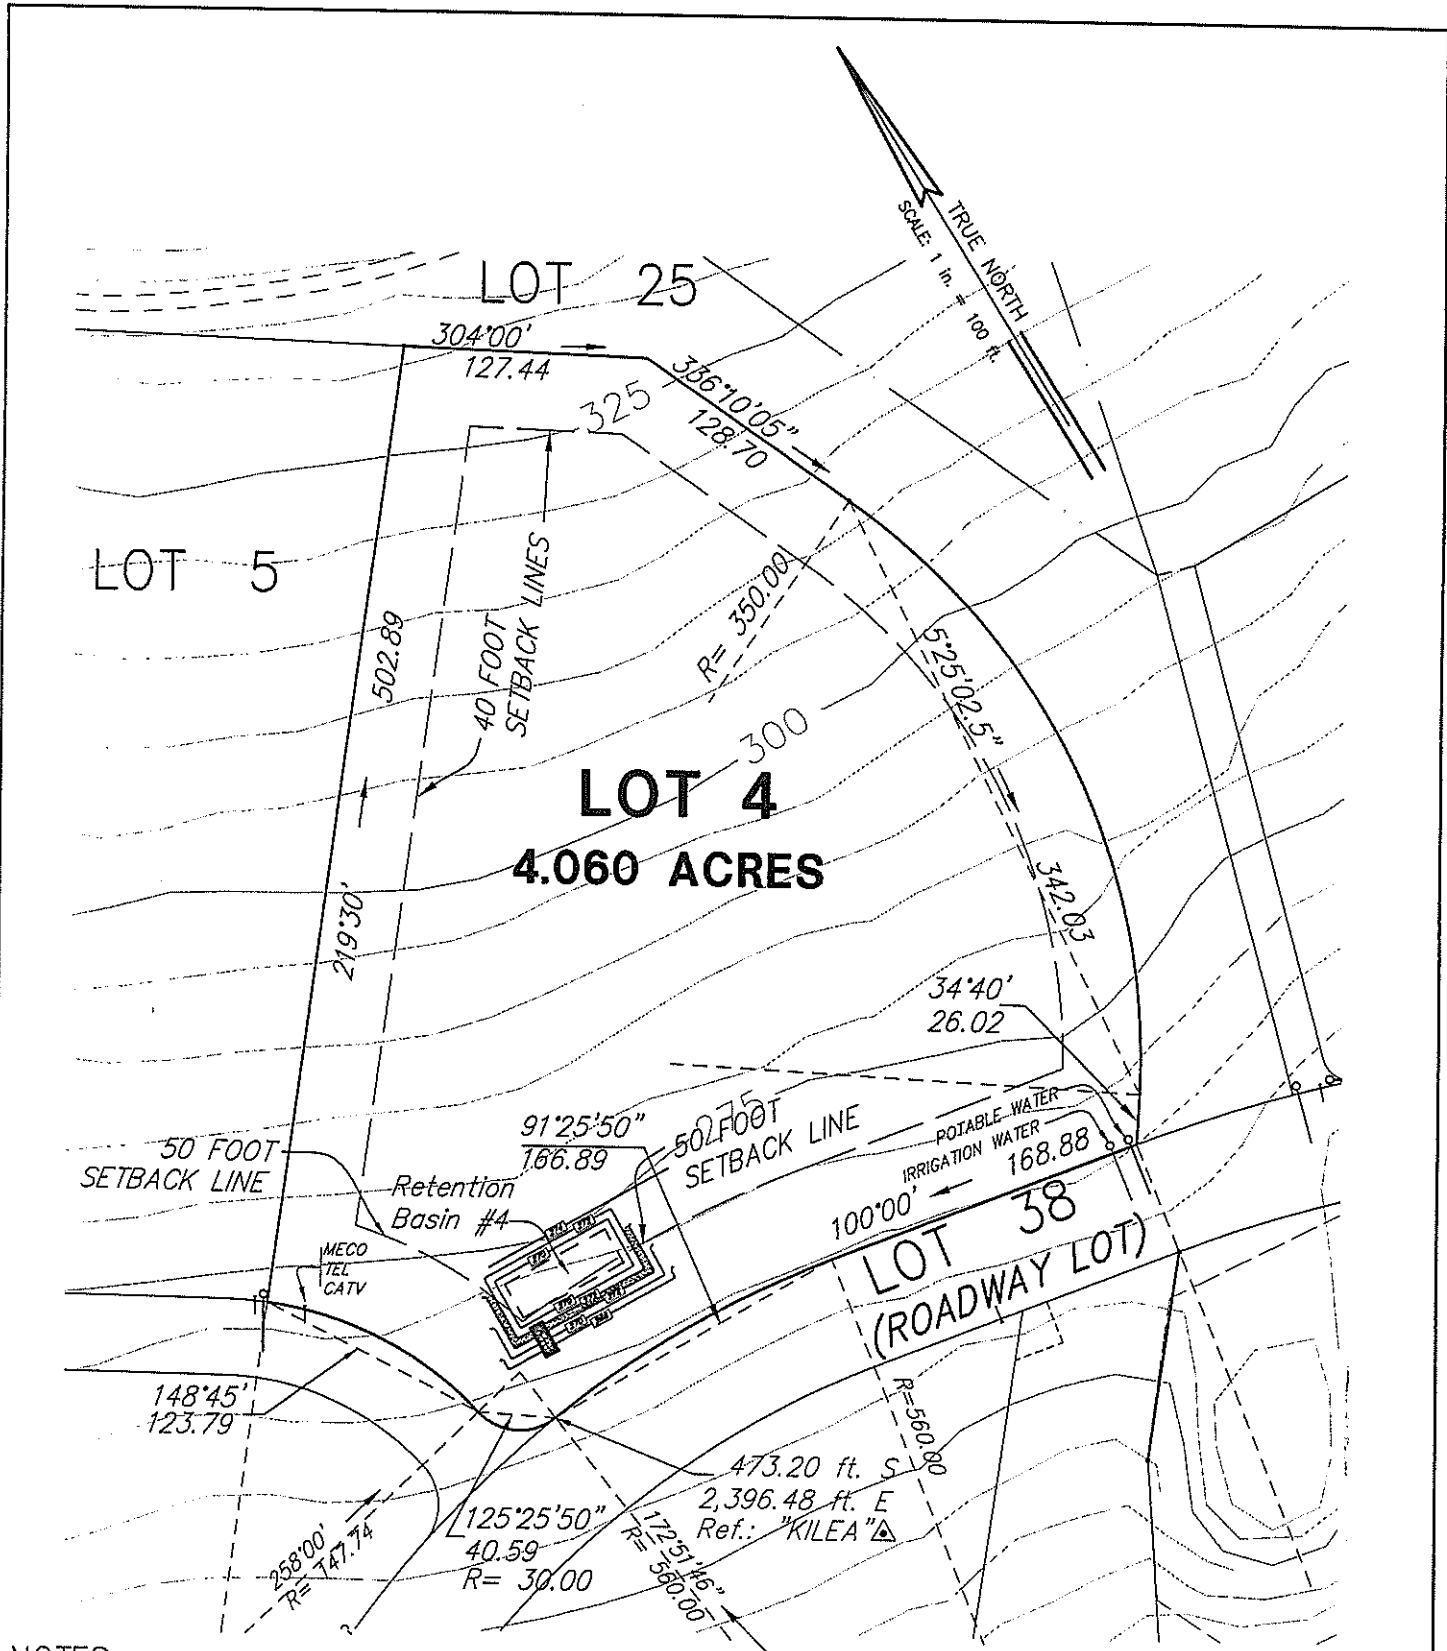

NOTES:

1. CONTOURS AS SHOWN ARE FROM AERIAL METHODS AND ARE APPROXIMATE.
2. THE LOCATIONS OF POTABLE WATER, ELECTRICAL, TELEPHONE AND CABLE T.V. ARE FROM CONSTRUCTION PLAN DRAWINGS AND HAVE NOT BEEN VERIFIED IN THE FIELD.


**PLAT MAP SHOWING
LOT 4
OLOWALU MAUKA SUBDIVISION
AT OLOWALU, LAHAINA, MAUI, HAWAII**



Tax Map Key (2) 4-8-03: 10, 50 TO 70, Inclusive; 73 to 82, Inclusive and Tax Map Key (2) 4-8-04: 11 to 16, Inclusive

REVISED : JANUARY 20, 2004
REVISED : JANUARY 12, 2004
DECEMBER 4, 2003

G:\1998\98-059\PLAT_MAUKA-LO4.DWG (LOT4)

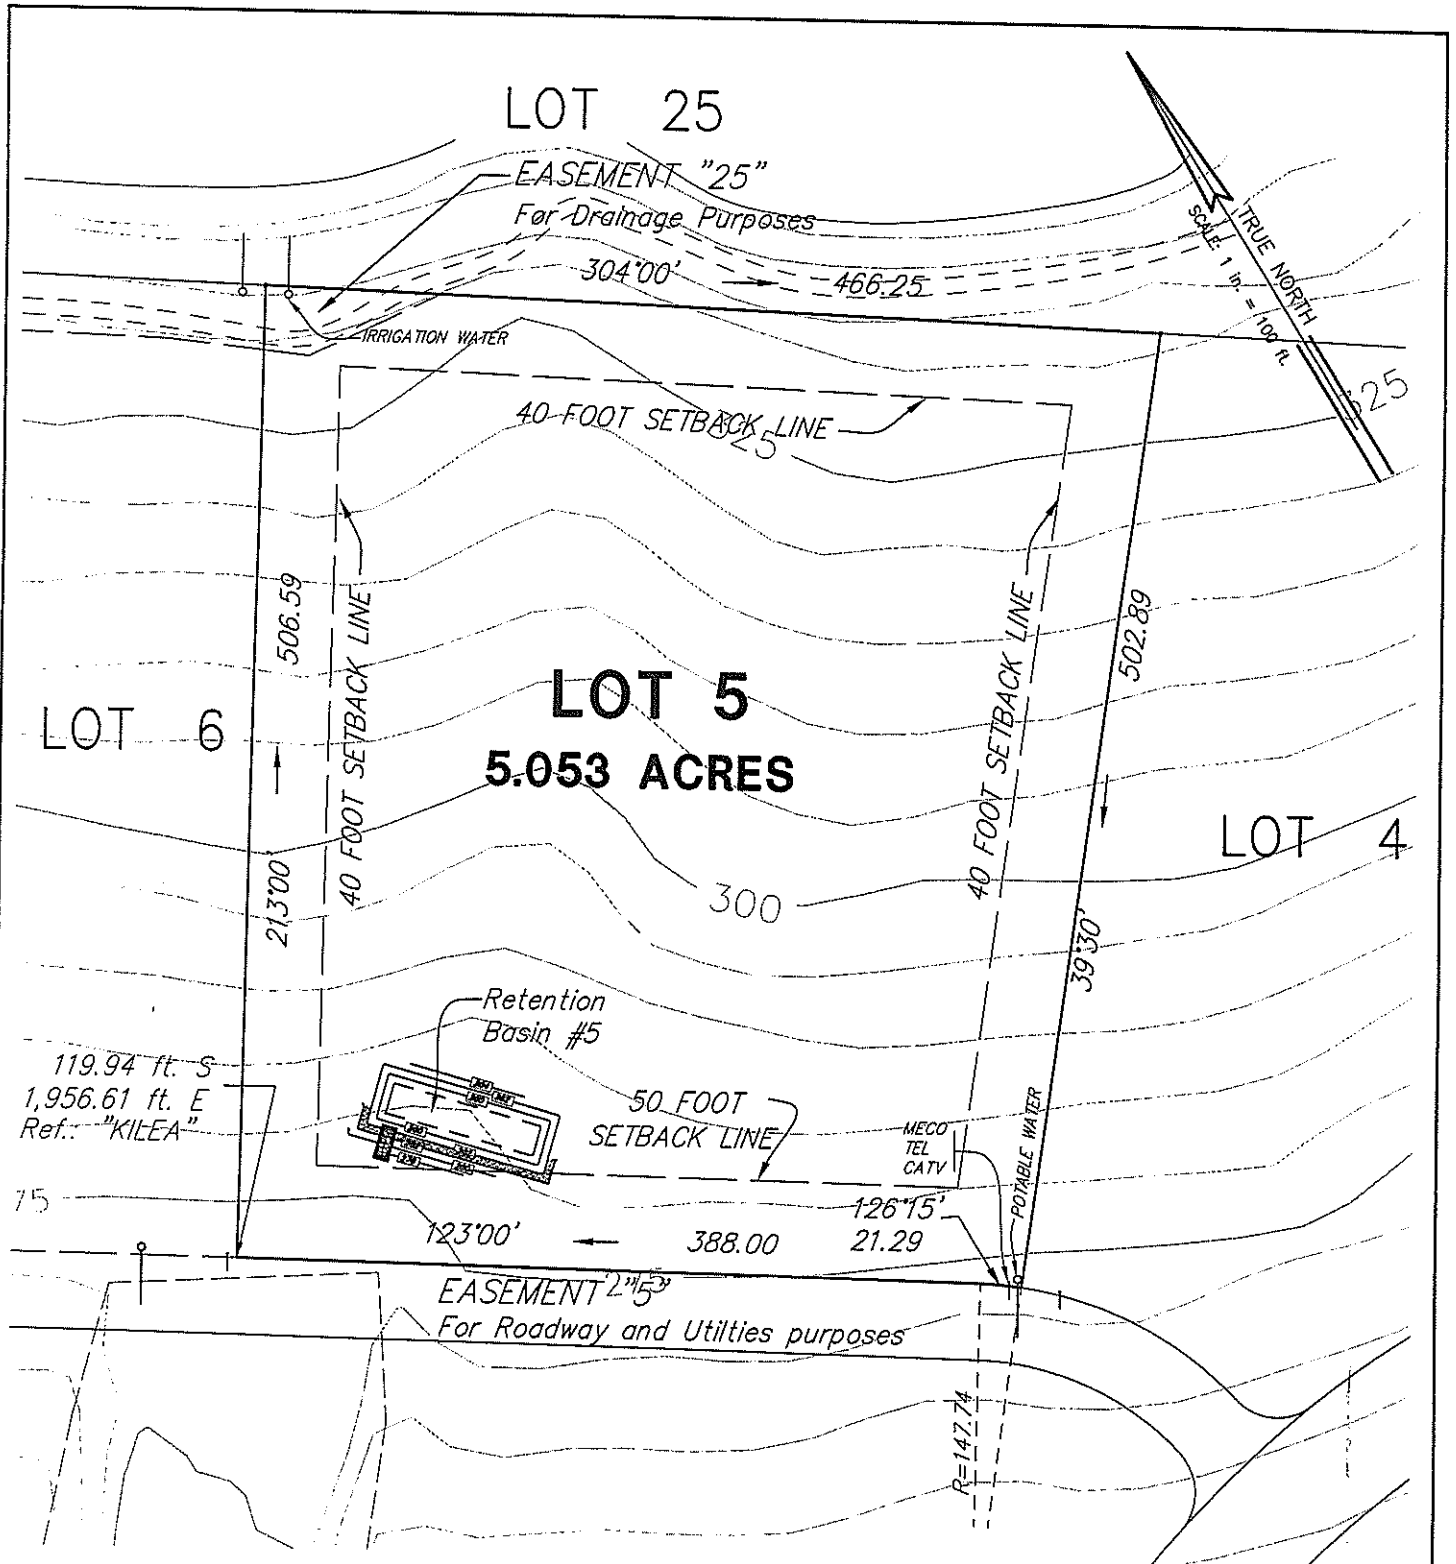

NOTES:


1. CONTOURS AS SHOWN ARE FROM AERIAL METHODS AND ARE APPROXIMATE.
2. THE LOCATIONS OF POTABLE WATER, ELECTRICAL, TELEPHONE AND CABLE T.V. ARE FROM CONSTRUCTION PLAN DRAWINGS AND HAVE NOT BEEN VERIFIED IN THE FIELD.

**PLAT MAP SHOWING
LOT 5
OLOWALU MAUKA SUBDIVISION
AT OLOWALU, LAHAINA, MAUI, HAWAII**



Tax Map Key (2) 4-8-03: 10, 50 TO 70, Inclusive; 73 to 82, Inclusive and Tax Map Key (2) 4-8-04: 11 to 16, Inclusive

REVISED: JANUARY 20, 2004
DECEMBER 4, 2003

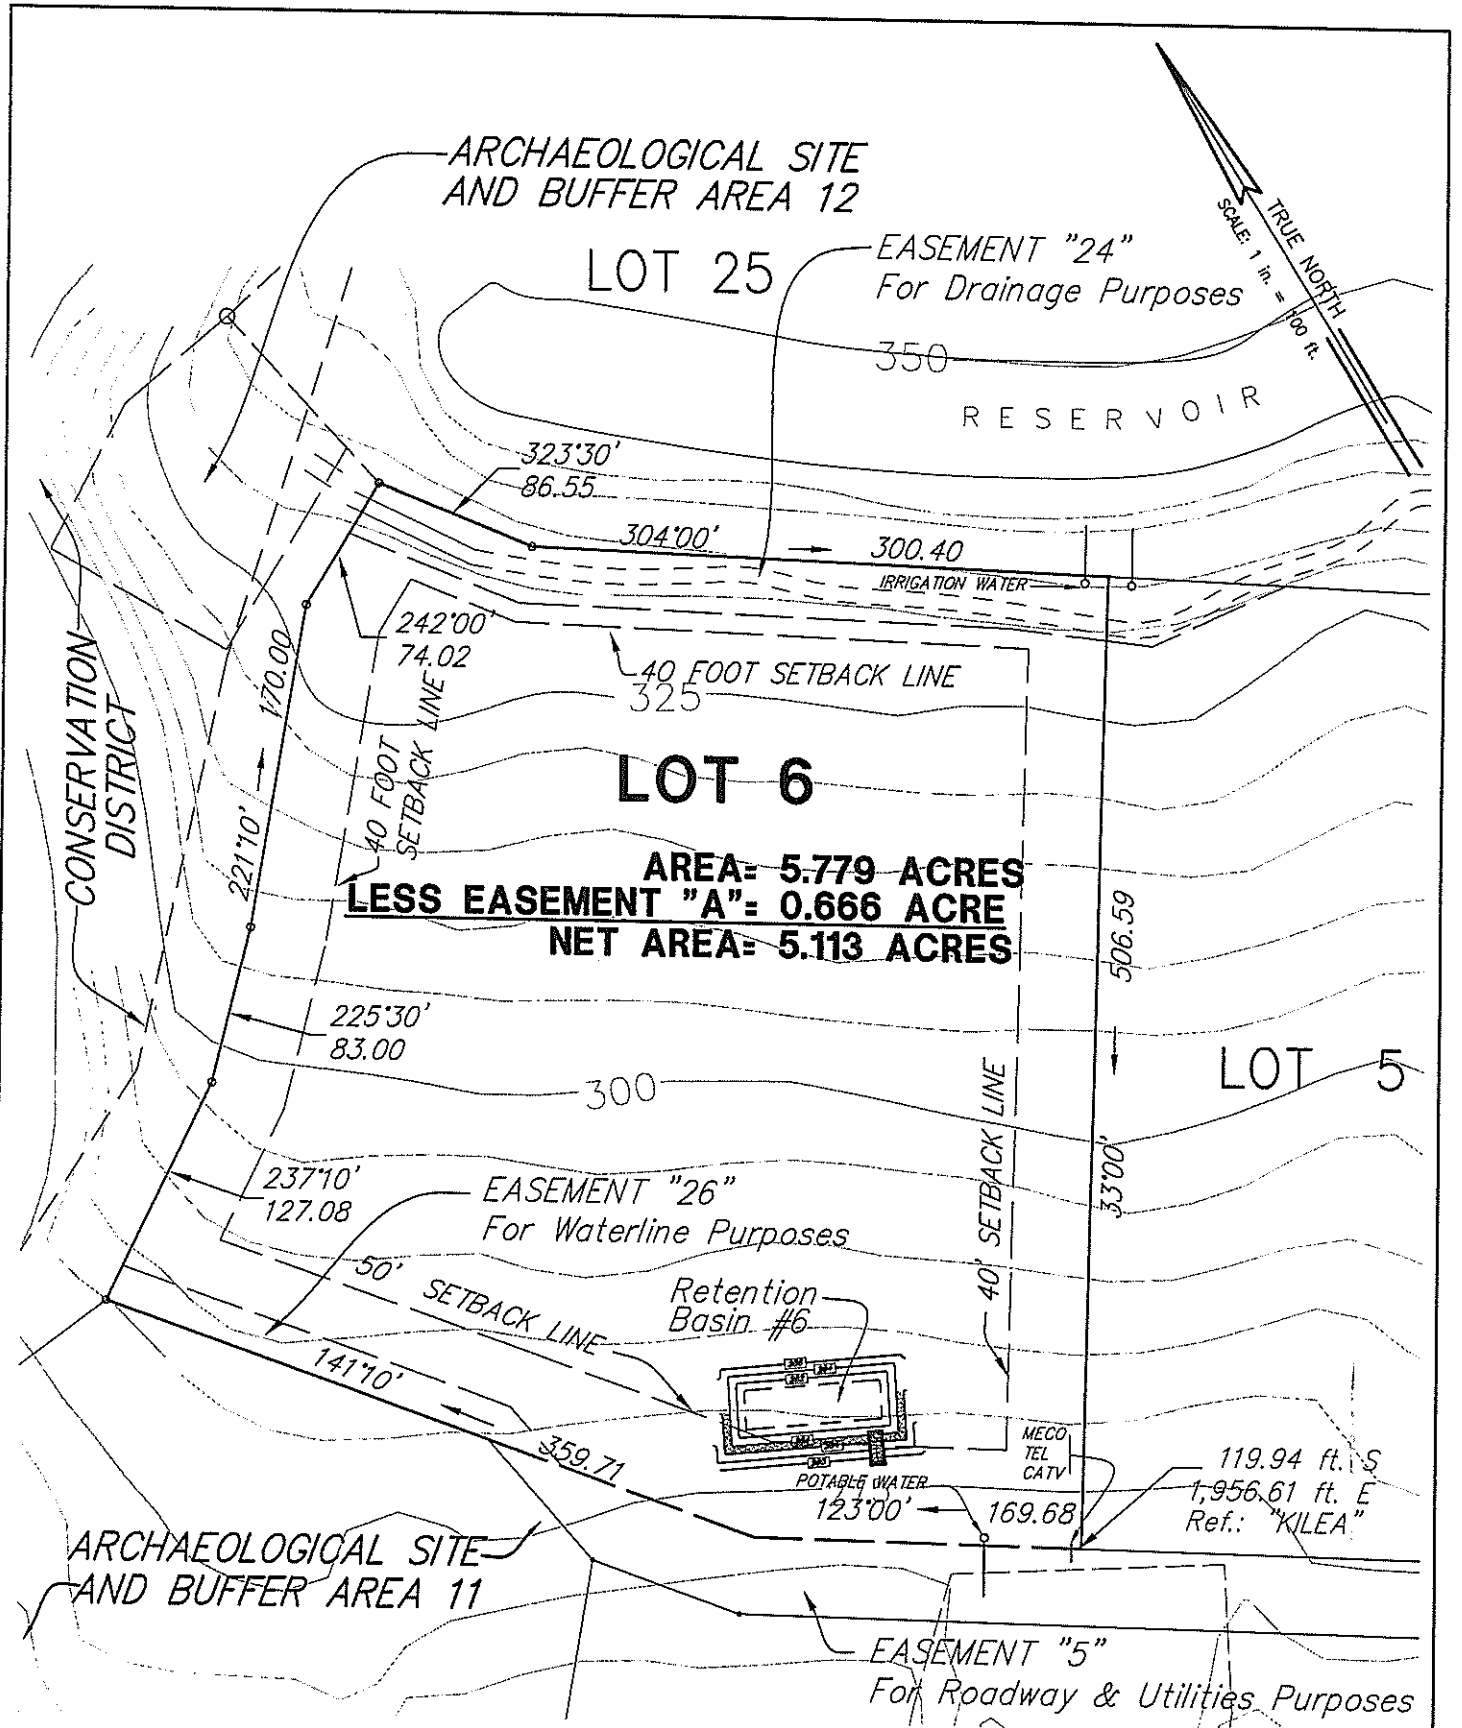

NOTES:

1. CONTOURS AS SHOWN ARE FROM AERIAL METHODS AND ARE APPROXIMATE.
2. THE LOCATIONS OF POTABLE WATER, ELECTRICAL, TELEPHONE AND CABLE T.V. ARE FROM CONSTRUCTION PLAN DRAWINGS AND HAVE NOT BEEN VERIFIED IN THE FIELD.

**PLAT MAP SHOWING
LOT 6
OLOWALU MAUKA SUBDIVISION
AT OLOWALU, LAHAINA, MAUI, HAWAII**





Tax Map Key (2) 4-8-03: 10, 50 TO 70, Inclusive; 73 to 82, Inclusive, and Tax Map Key (2) 4-8-04: 11 to 16, Inclusive

REVISED : JANUARY 20, 2004
REVISED : JANUARY 12, 2004
DECEMBER 4, 2003

O:\1998\98-059\PLAT MAUKA-LO6.DWG (LOT6)

ARCHAEOLOGICAL SITE
AND BUFFER AREA 11
LOT 25

LOT 6

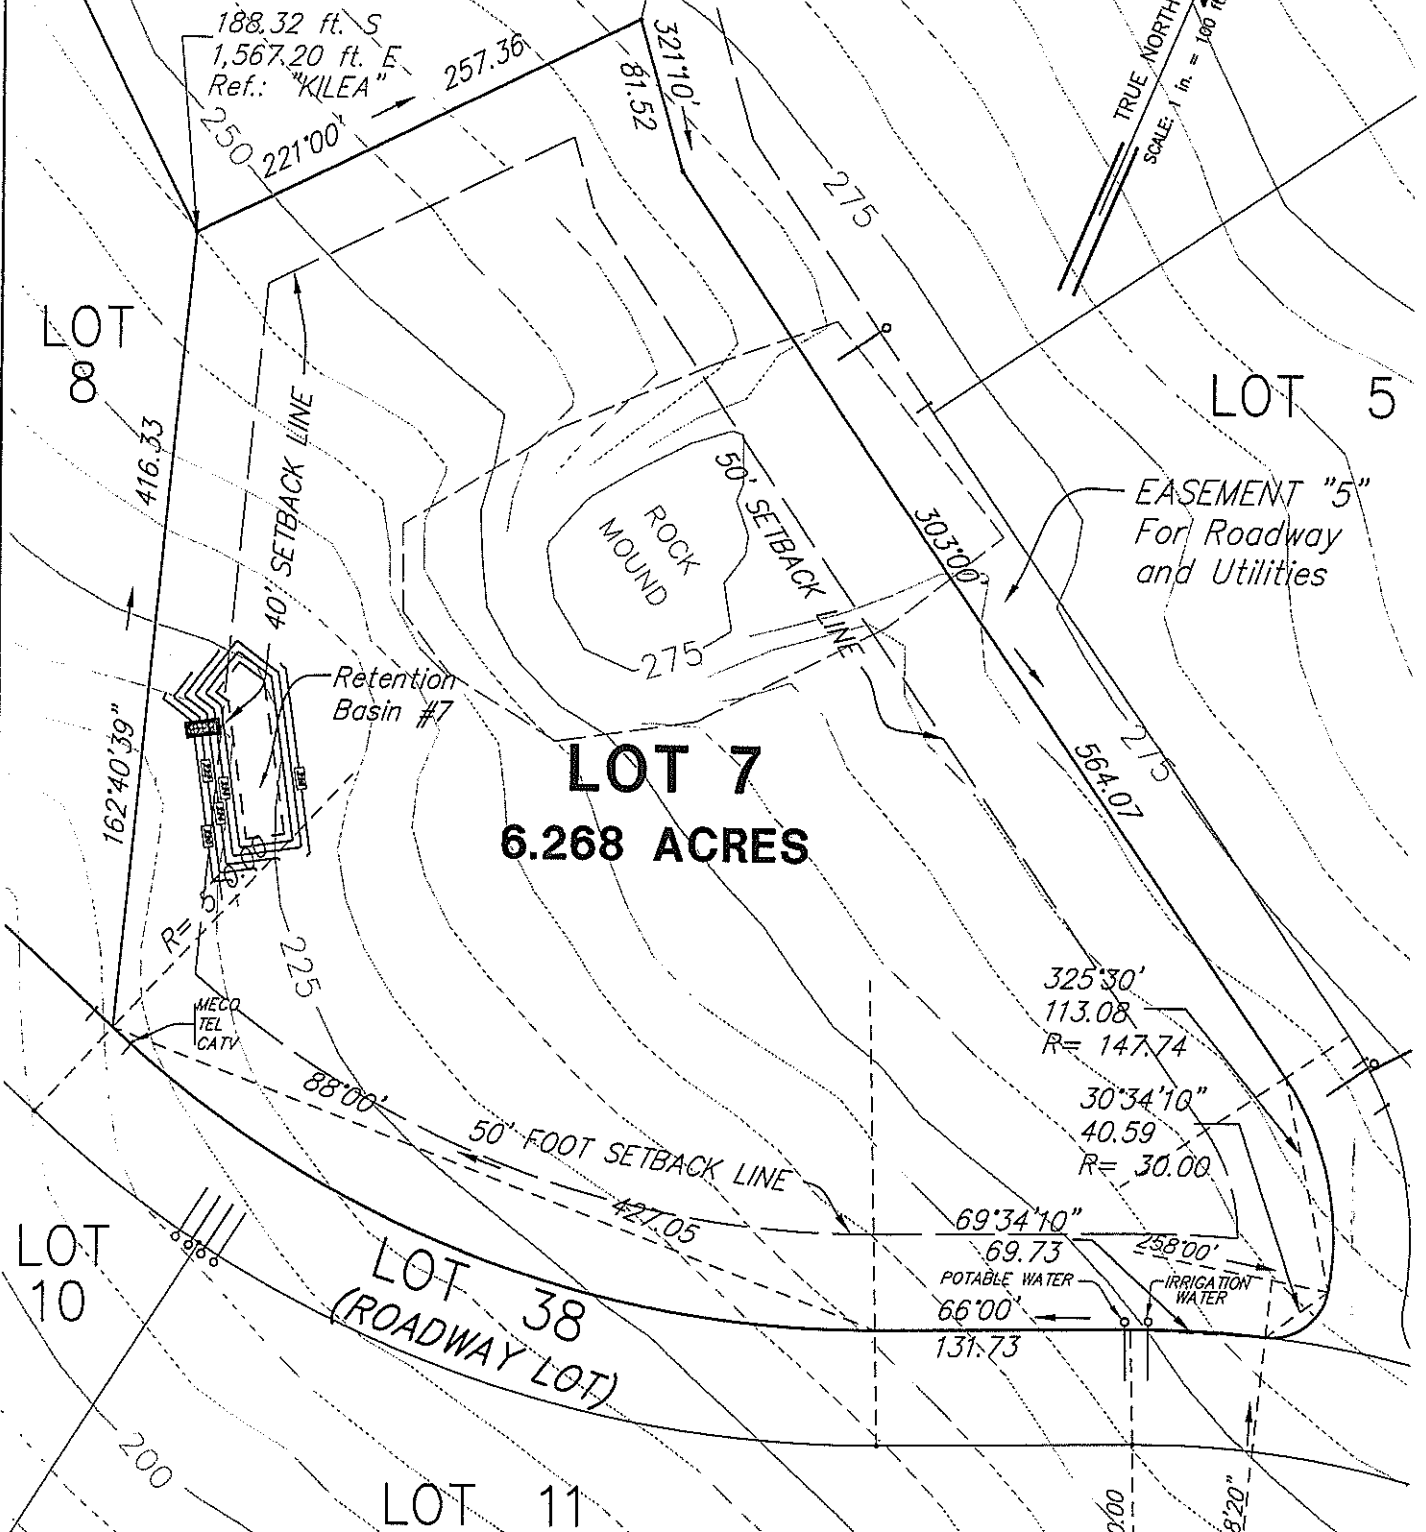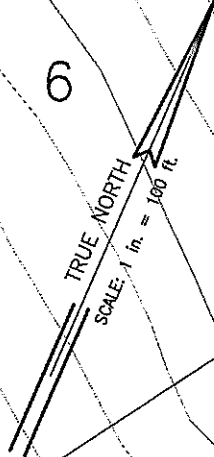

NOTES:

1. CONTOURS AS SHOWN ARE FROM AERIAL METHODS AND ARE APPROXIMATE.
2. THE LOCATIONS OF POTABLE WATER, ELECTRICAL, TELEPHONE AND CABLE T.V. ARE FROM CONSTRUCTION PLAN DRAWINGS AND HAVE NOT BEEN VERIFIED IN THE FIELD.


**PLAT MAP SHOWING
LOT 7
OLOWALU MAUKA SUBDIVISION
AT OLOWALU, LAHAINA, MAUI, HAWAII**



Tax Map Key (2) 4-8-03: 10, 50 TO 70, Inclusive; 73 to 82, Inclusive and Tax Map Key (2) 4-8-04: 11 to 16, Inclusive

REVISED: JANUARY 20, 2004
DECEMBER 4, 2003

O:\1998\98-059\PLAT_MAUKA-107.DWG (LOT7)

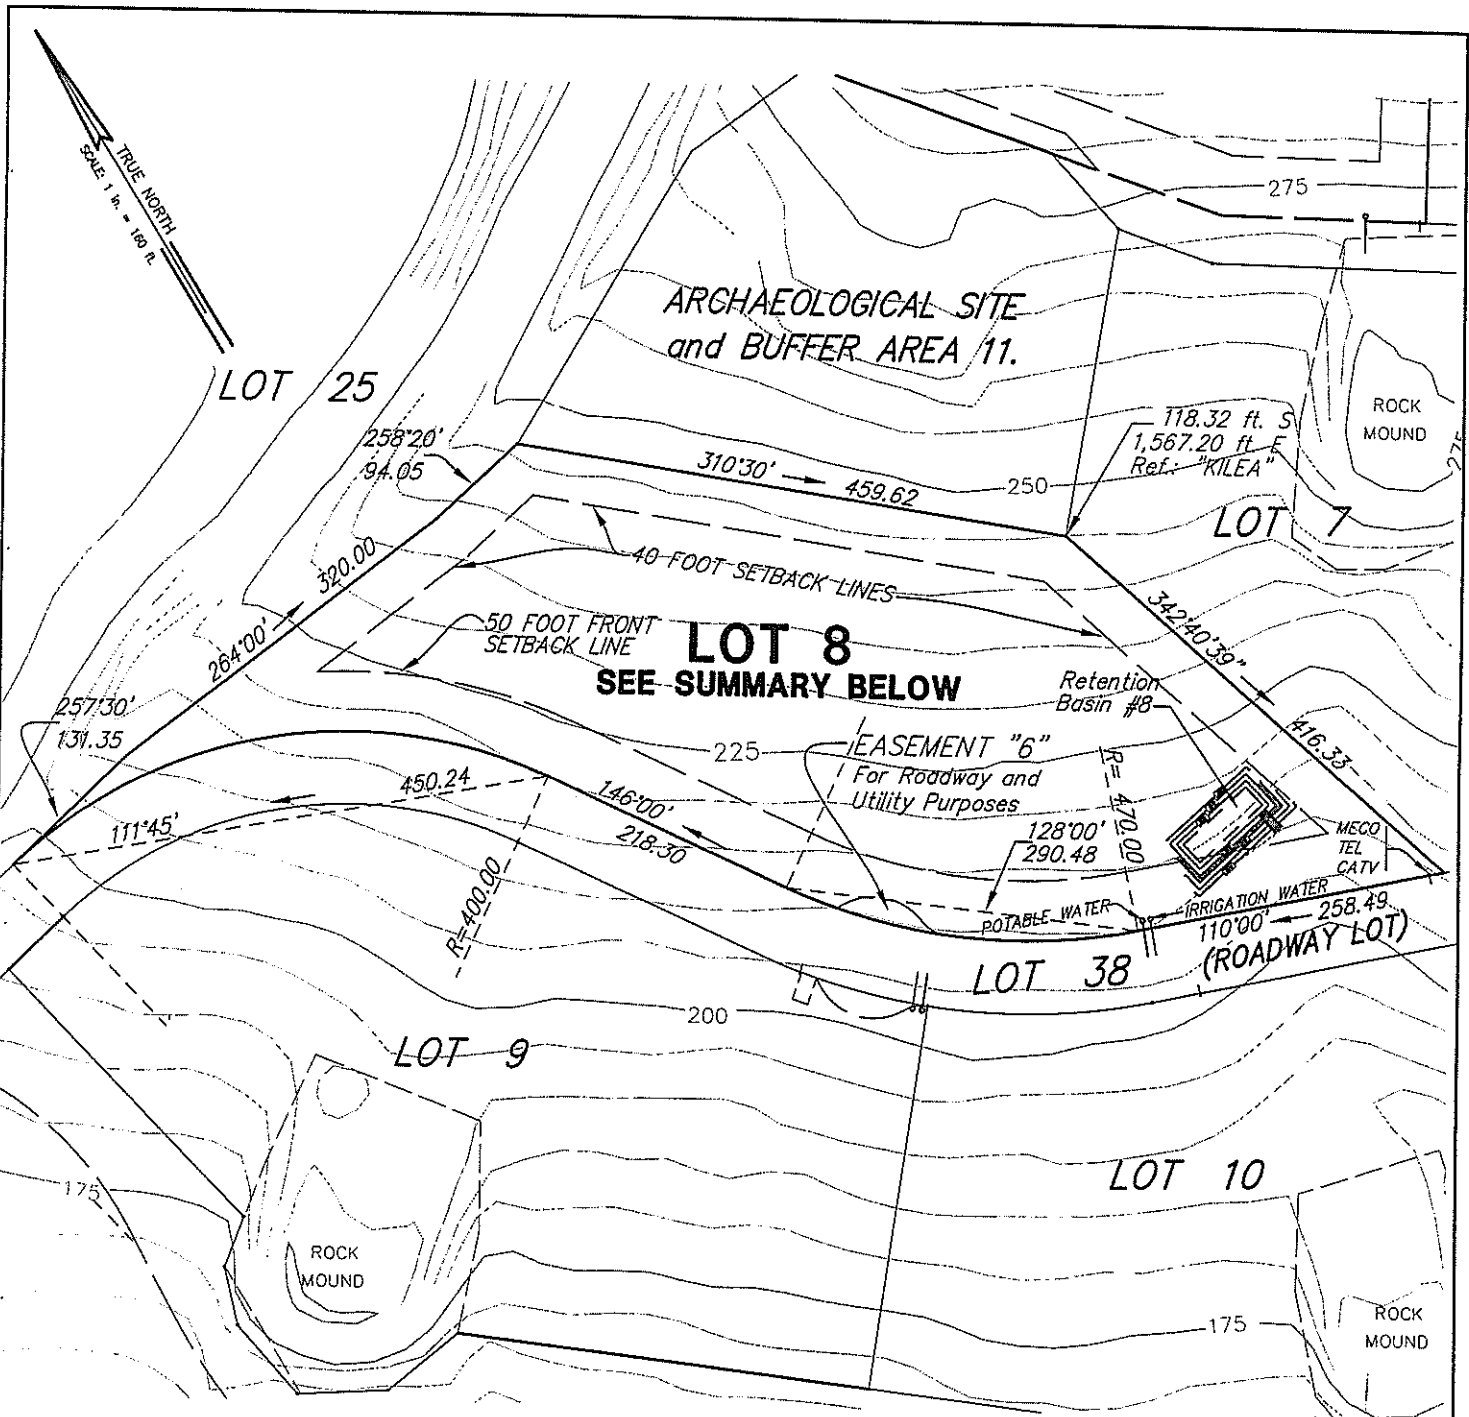

AREA SUMMARY

AREA = 5.408 ACRES
 LESS EASEMENT 6 = 0.025 ACRES
 NET AREA = 5.383 ACRES

NOTES:

1. CONTOURS AS SHOWN ARE FROM AERIAL METHODS AND ARE APPROXIMATE.
2. THE LOCATIONS OF POTABLE WATER, ELECTRICAL, TELEPHONE AND CABLE T.V. ARE FROM CONSTRUCTION PLAN DRAWINGS AND HAVE NOT BEEN VERIFIED IN THE FIELD.

**PLAT MAP SHOWING
 LOT 8
 OLOWALU MAUKA SUBDIVISION
 AT OLOWALU, LAHAINA, MAUI, HAWAII**




GRAPHIC SCALE IN FEET

Tax Map Key (2) 4-8-03: 10, 50 TO 70, Inclusive; 73 to 82, Inclusive and Tax Map Key (2) 4-8-04: 11 to 16, Inclusive

REVISED : JANUARY 20, 2004
 REVISED : JANUARY 12, 2004
 DECEMBER 4, 2003

O:\1998\98-059\PLAT MAUKA-LOB8.DWG (LOT8A)

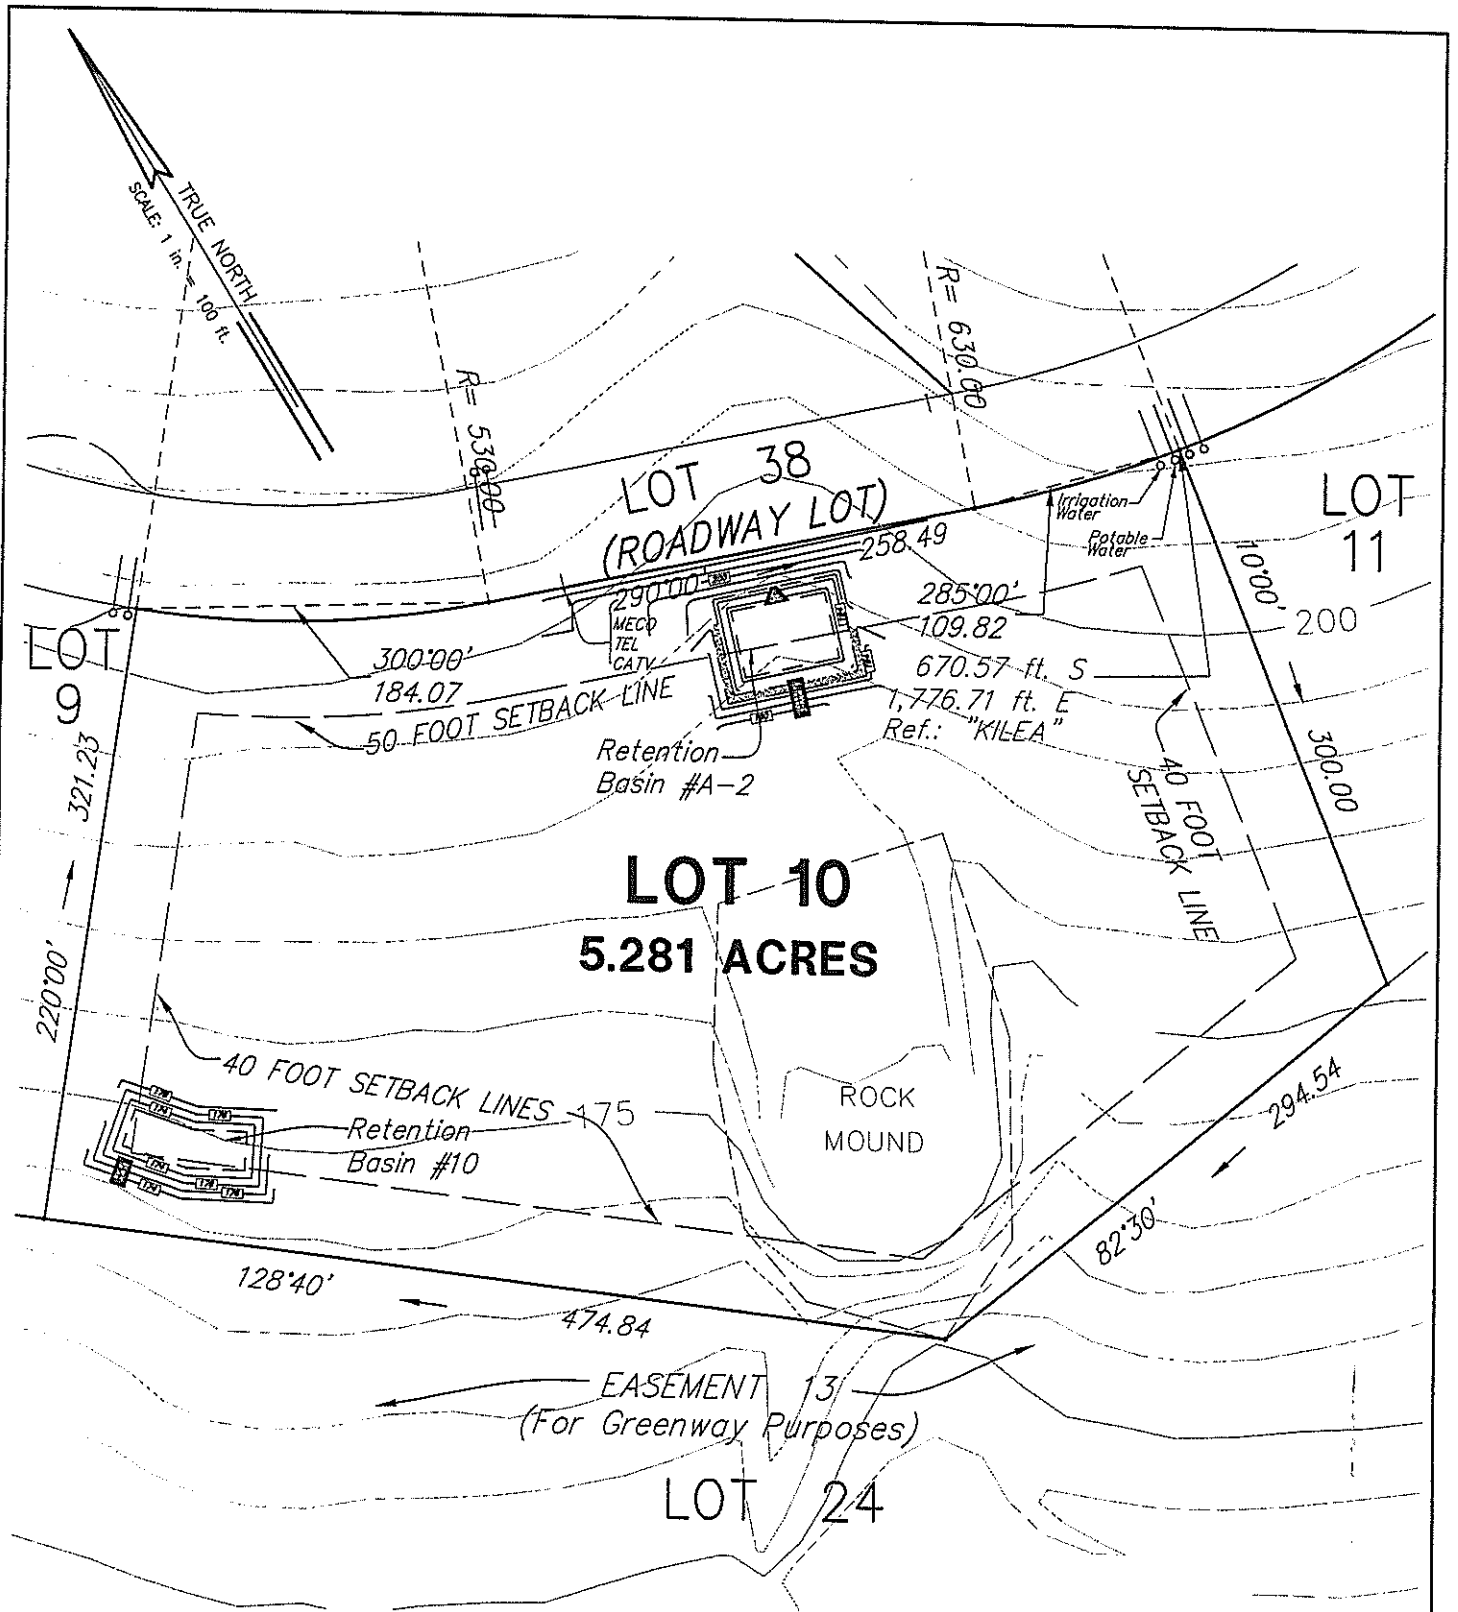

NOTES:

1. CONTOURS AS SHOWN ARE FROM AERIAL METHODS AND ARE APPROXIMATE.
2. THE LOCATIONS OF POTABLE WATER, ELECTRICAL, TELEPHONE AND CABLE T.V. ARE FROM CONSTRUCTION PLAN DRAWINGS AND HAVE NOT BEEN VERIFIED IN THE FIELD.


**PLAT MAP SHOWING
LOT 10
OLOWALU MAUKA SUBDIVISION
AT OLOWALU, LAHAINA, MAUI, HAWAII**



GRAPHIC SCALE IN FEET
Tax Map Key (2) 4-8-03: 10, 50 TO 70, Inclusive; 73 to 82, Inclusive, and Tax Map Key (2) 4-8-04: 11 to 16, Inclusive

Revised: JANUARY 20, 2004
DECEMBER 4, 2003

Q:\1998\98-059\PLAT MAUKA-LOT10.DWG (LOT10)

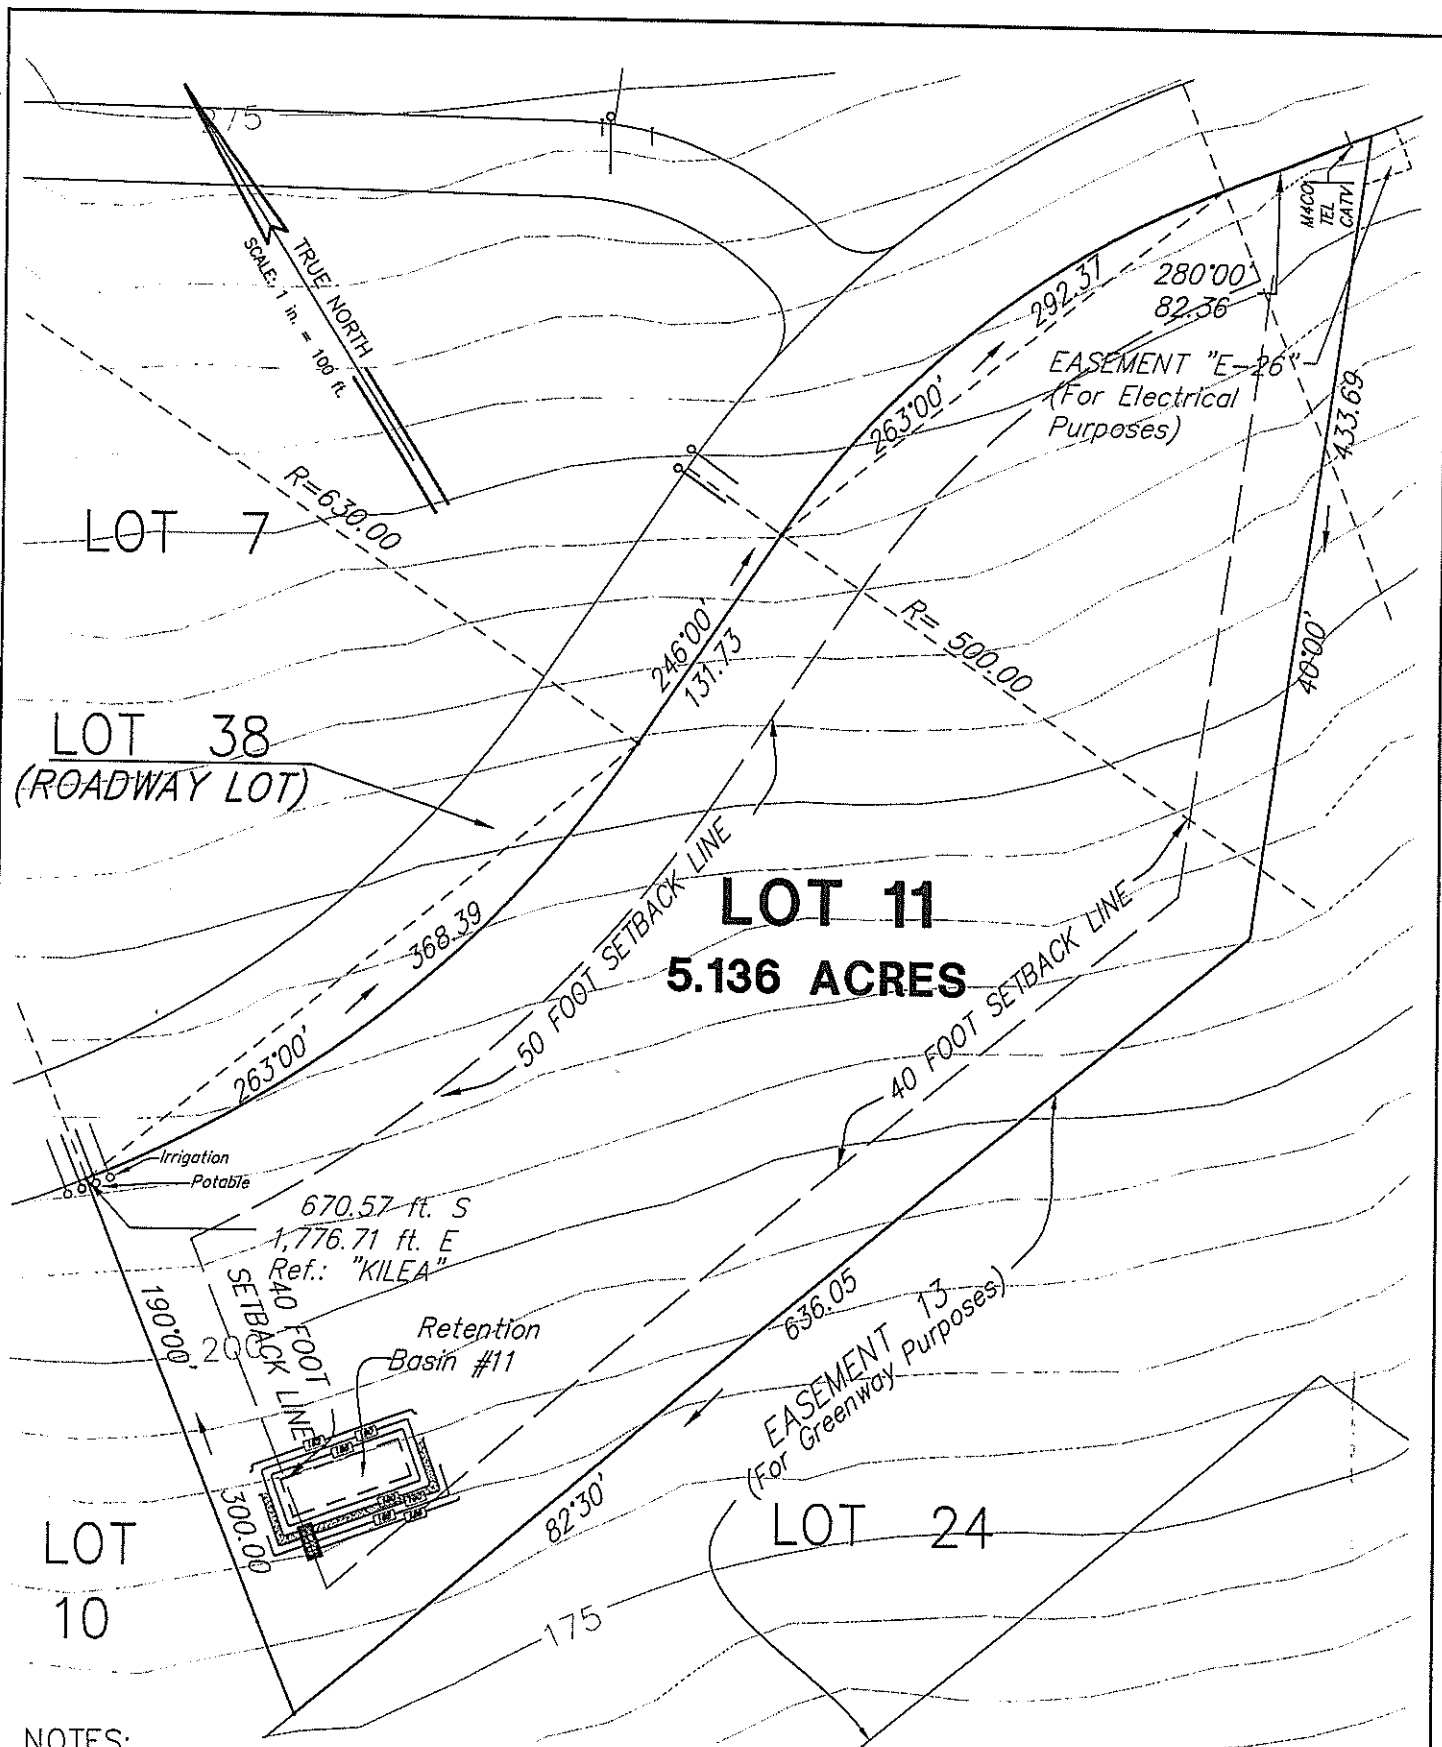

NOTES:

1. CONTOURS AS SHOWN ARE FROM AERIAL METHODS AND ARE APPROXIMATE.
2. THE LOCATIONS OF POTABLE WATER, ELECTRICAL, TELEPHONE AND CABLE T.V. ARE FROM CONSTRUCTION PLAN DRAWINGS AND HAVE NOT BEEN VERIFIED IN THE FIELD.

**PLAT MAP SHOWING
LOT 11
OLOWALU MAUKA SUBDIVISION
AT OLOWALU, LAHAINA, MAUI, HAWAII**

100 0 100 200




GRAPHIC SCALE IN FEET

Tax Map Key (2) 4-8-03: 10, 50 TO 70, Inclusive; 73 to 82, Inclusive, and Tax Map Key (2) 4-8-04: 11 to 16, Inclusive

Revised: JANUARY 20, 2004
DECEMBER 4, 2003

D:\1998\98-059\PLAT MAUKA-LO11.DWG (LOT11)

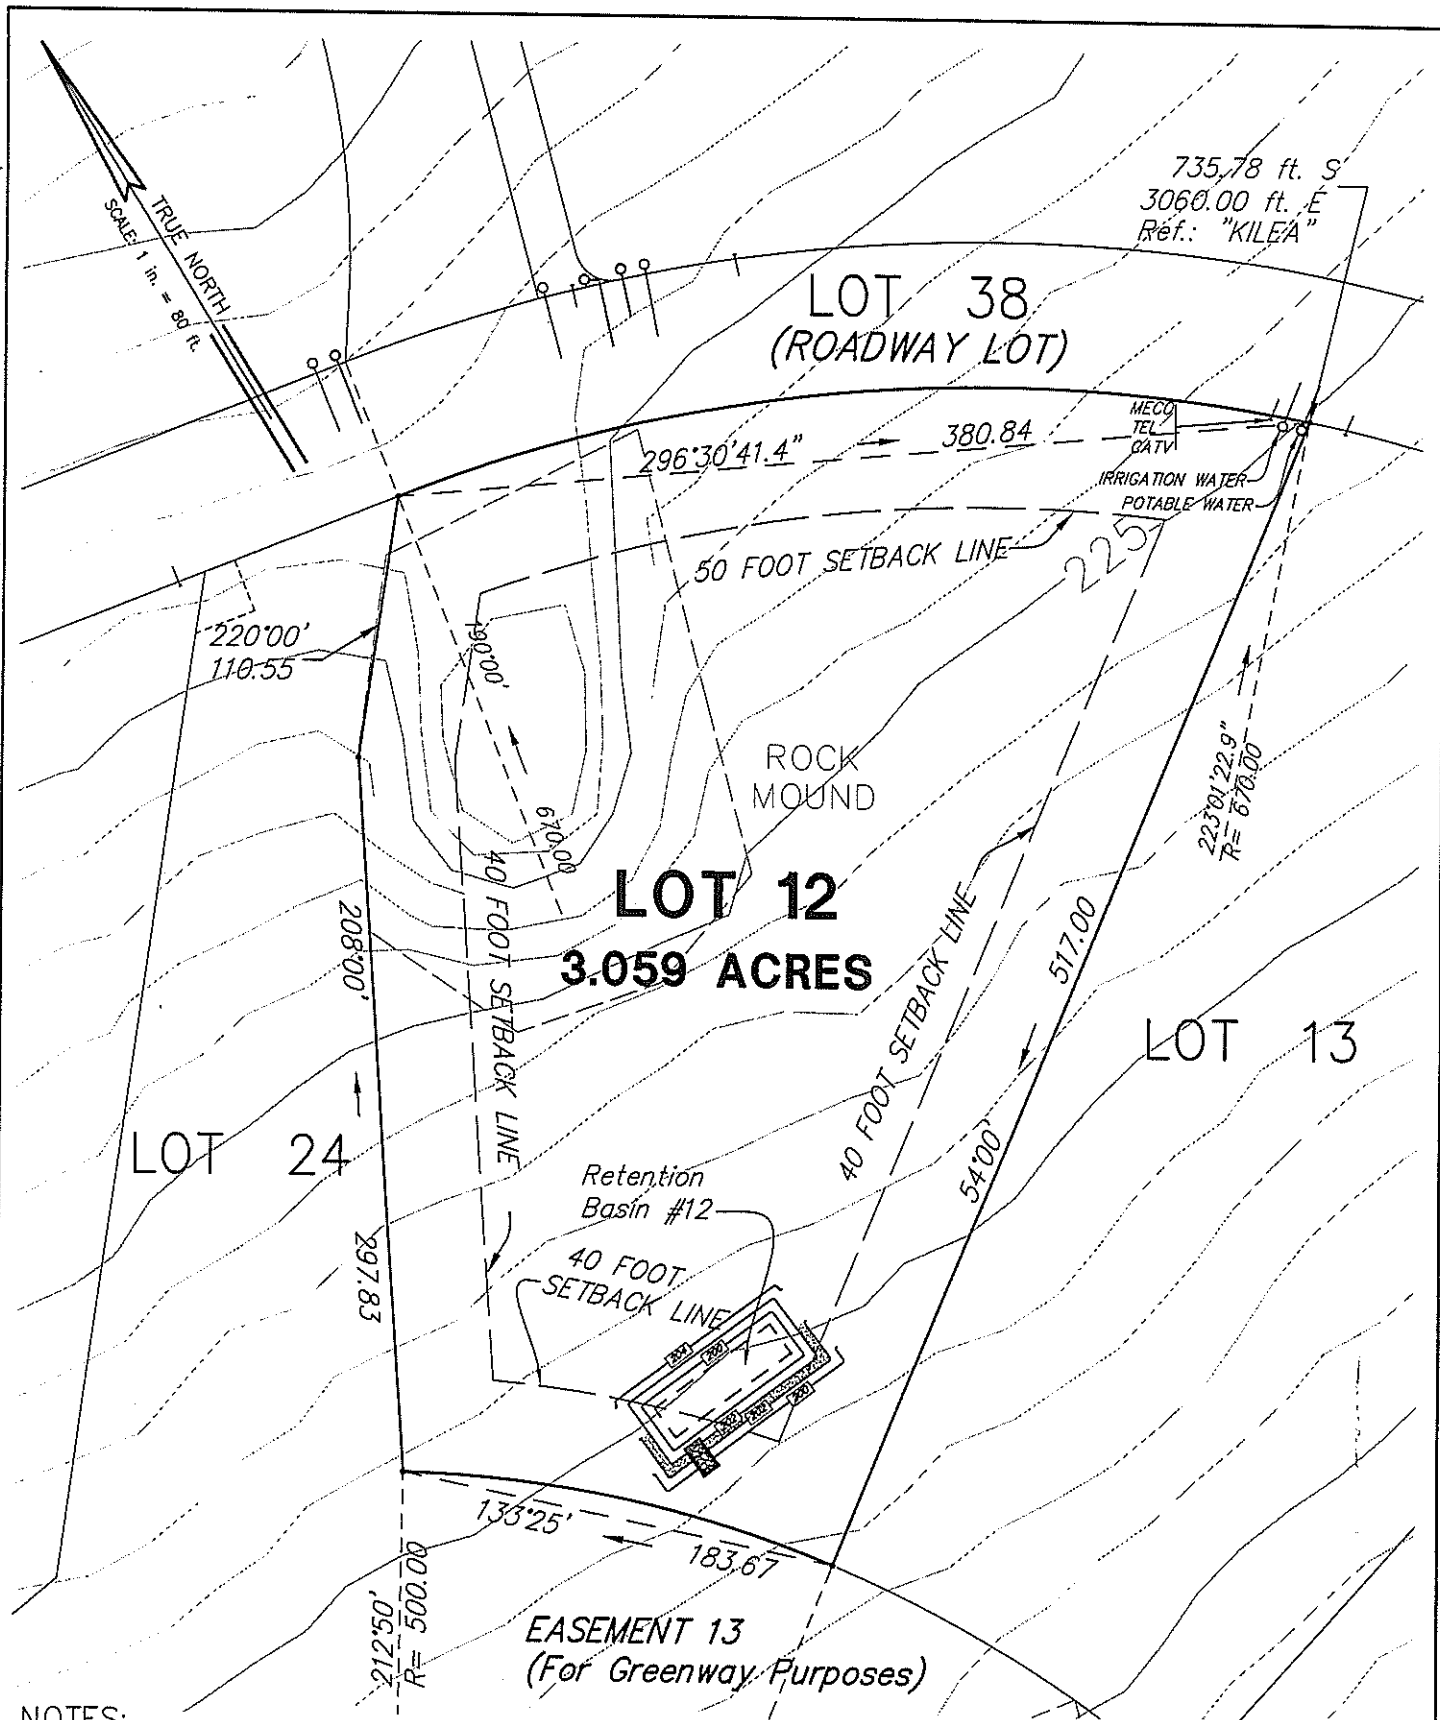

NOTES:

1. CONTOURS AS SHOWN ARE FROM AERIAL METHODS AND ARE APPROXIMATE.
2. THE LOCATIONS OF POTABLE WATER, ELECTRICAL, TELEPHONE AND CABLE T.V. ARE FROM CONSTRUCTION PLAN DRAWINGS AND HAVE NOT BEEN VERIFIED IN THE FIELD.


**PLAT MAP SHOWING
LOT 12
OLOWALU MAUKA SUBDIVISION
AT OLOWALU, LAHAINA, MAUI, HAWAII**



Tax Map Key (2) 4-8-03: 10, 50 TO 70, Inclusive; 73 to 82, Inclusive, and Tax Map Key (2) 4-8-04: 11 to 16, Inclusive

REVISED : JANUARY 20, 2004
REVISED : JANUARY 12, 2004
DECEMBER 4, 2003

O:\1998\98-059\PLAT_MAUKA-1012.DWG (LOT12)

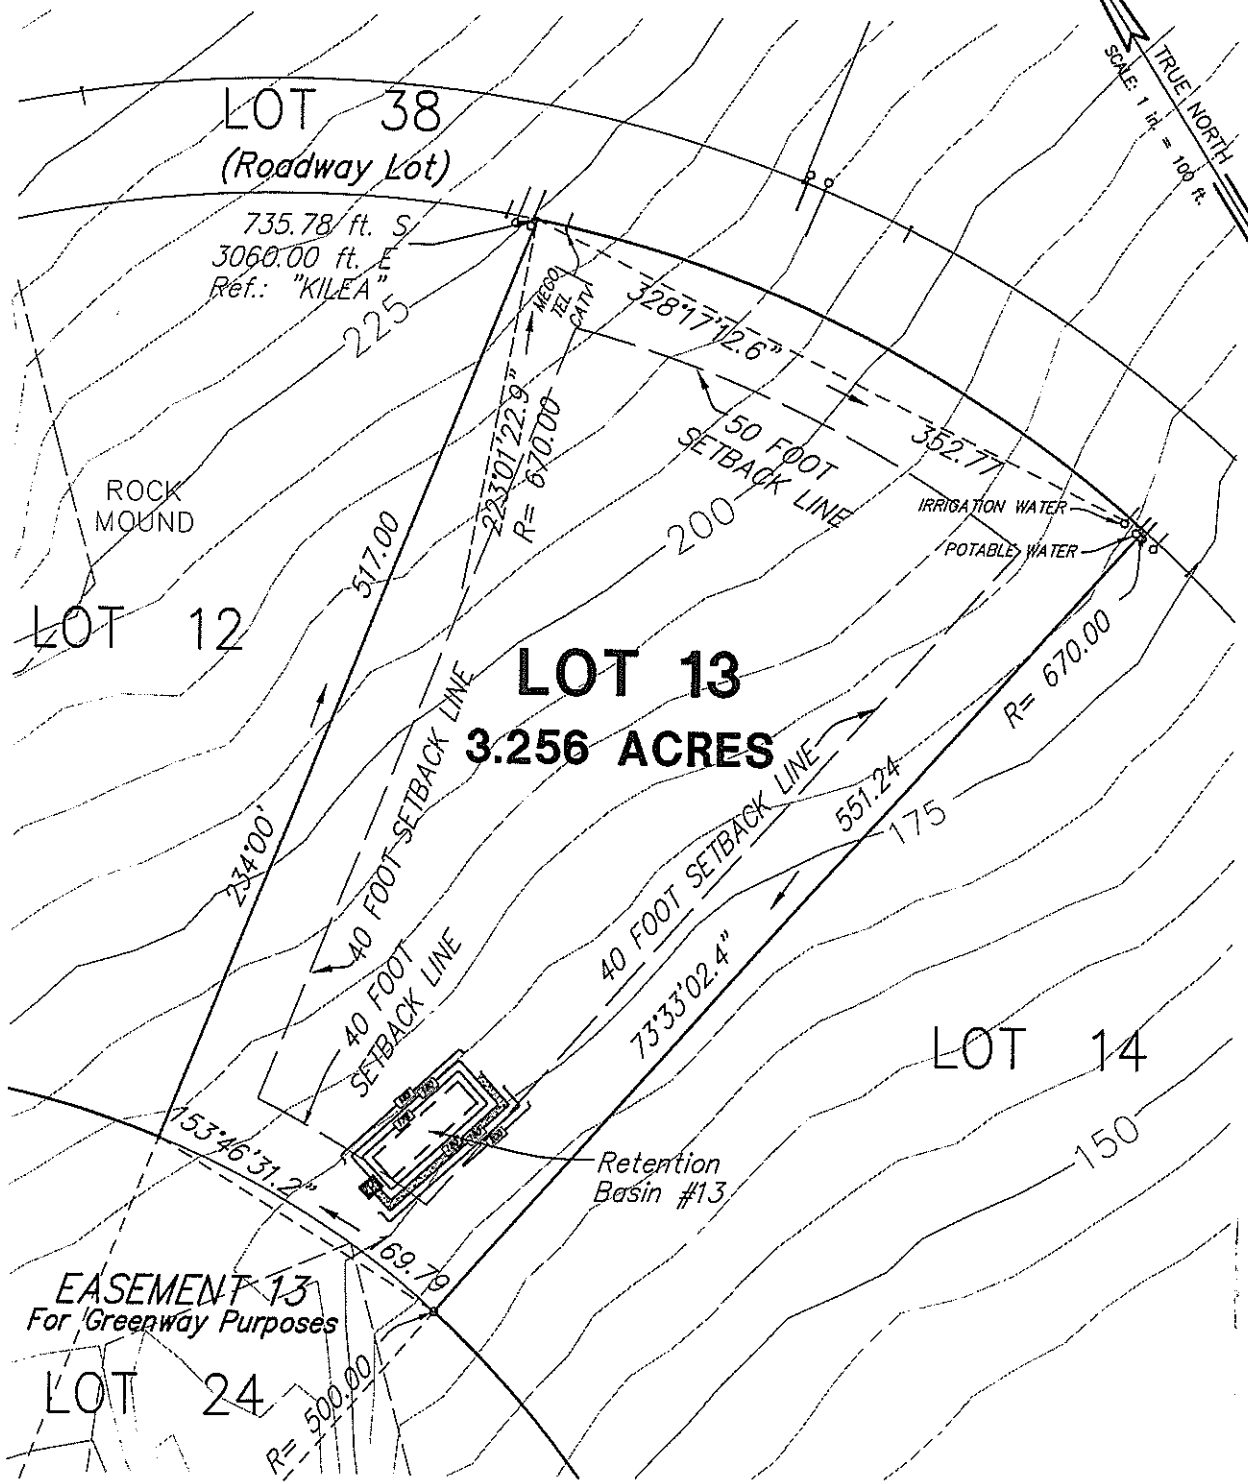

NOTES:

1. CONTOURS AS SHOWN ARE FROM AERIAL METHODS AND ARE APPROXIMATE.
2. THE LOCATIONS OF POTABLE WATER, ELECTRICAL, TELEPHONE AND CABLE T.V. ARE FROM CONSTRUCTION PLAN DRAWINGS AND HAVE NOT BEEN VERIFIED IN THE FIELD.

**PLAT MAP SHOWING
LOT 13
OLOWALU MAUKA SUBDIVISION
AT OLOWALU, LAHAINA, MAUI, HAWAII**


100 0 100 200



GRAPHIC SCALE IN FEET

Tax Map Key (2) 4-8-03: 10, 50 TO 70, Inclusive; 73 to 82, Inclusive, and Tax Map Key (2) 4-8-04: 11 to 16, Inclusive

Revised: JANUARY 20, 2004
DECEMBER 4, 2003

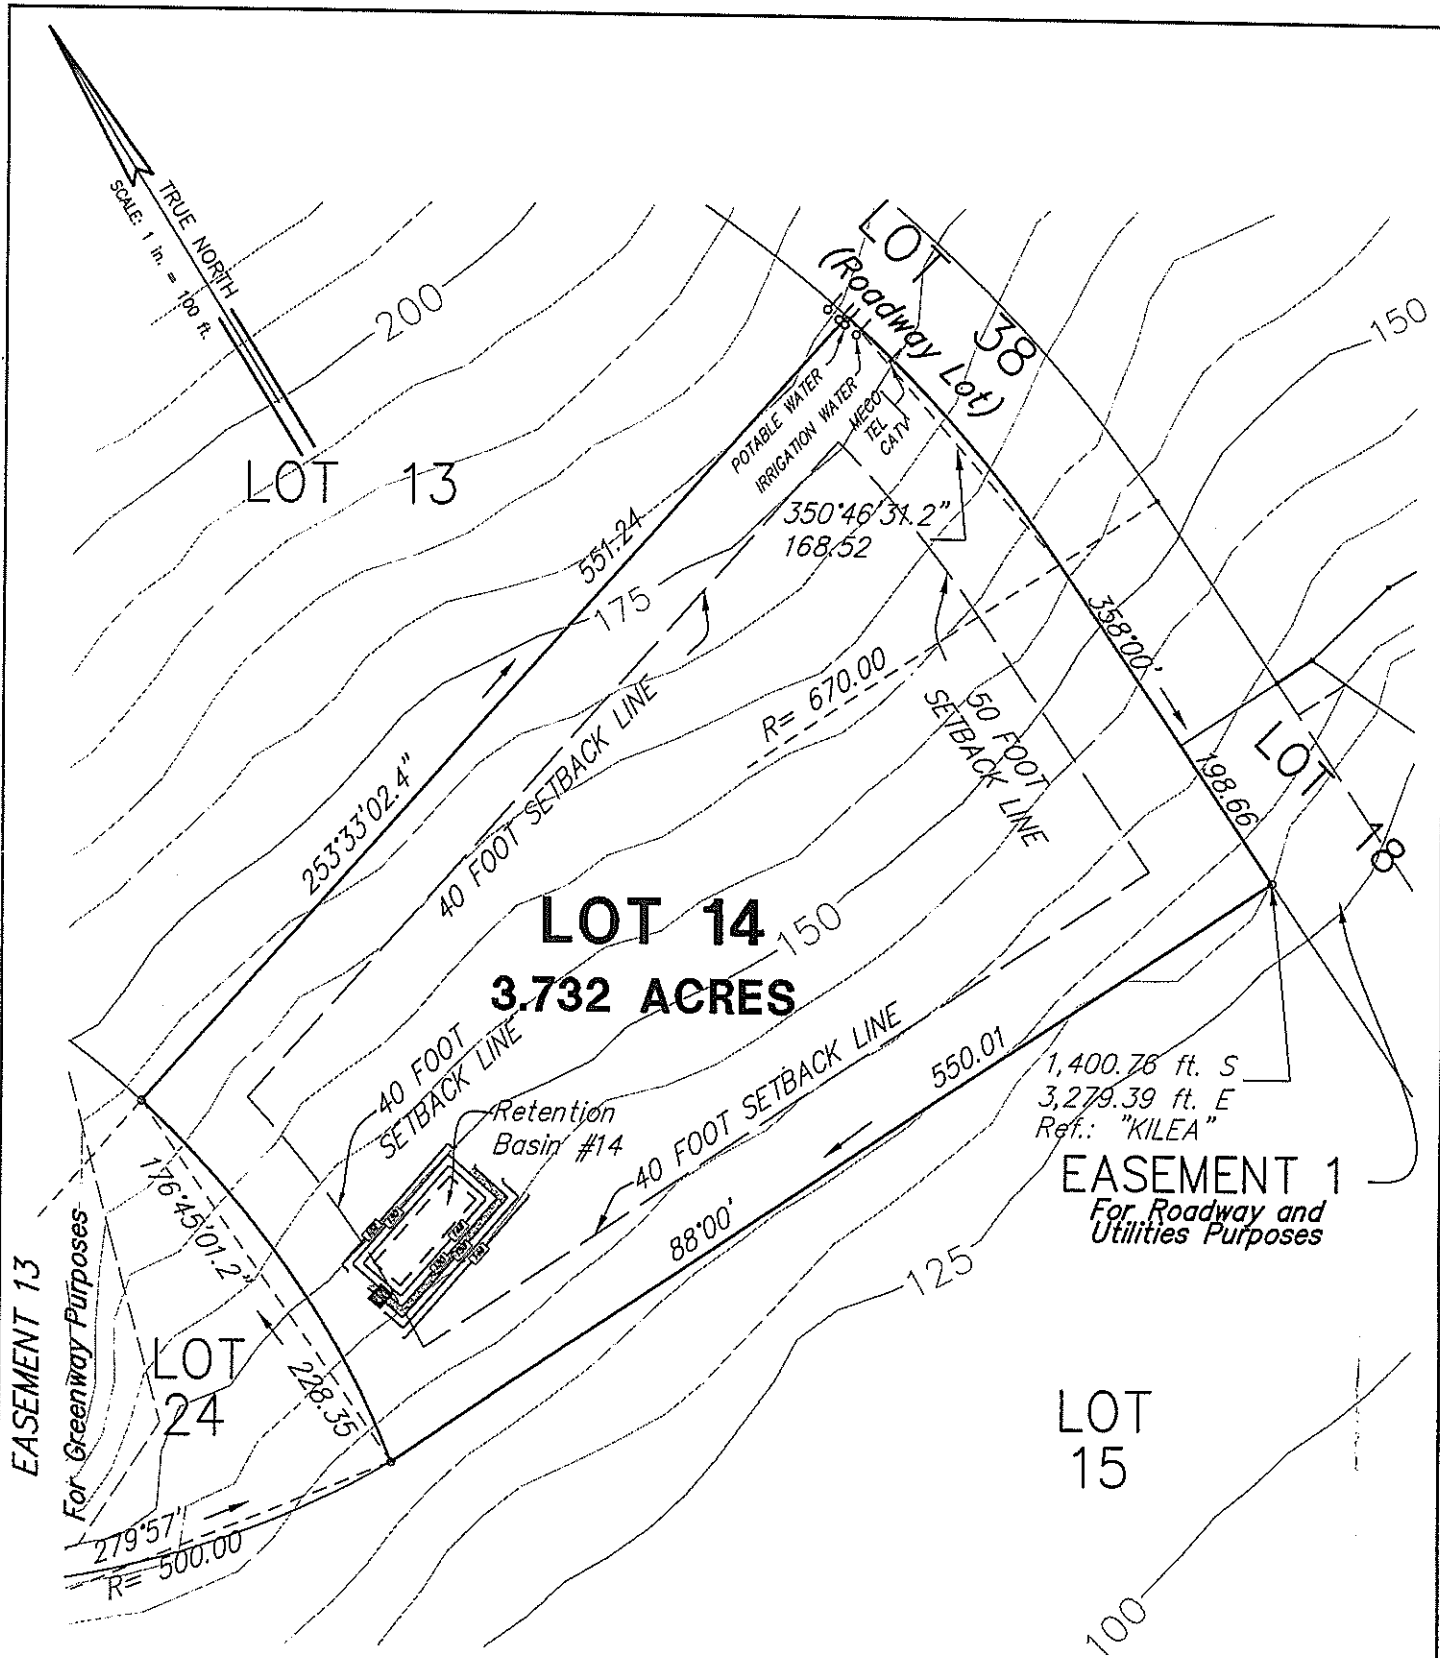

NOTES:

1. CONTOURS AS SHOWN ARE FROM AERIAL METHODS AND ARE APPROXIMATE.
2. THE LOCATIONS OF POTABLE WATER, ELECTRICAL, TELEPHONE AND CABLE T.V. ARE FROM CONSTRUCTION PLAN DRAWINGS AND HAVE NOT BEEN VERIFIED IN THE FIELD.

**PLAT MAP SHOWING
LOT 14
OLOWALU MAUKA SUBDIVISION
AT OLOWALU, LAHAINA, MAUI, HAWAII**



GRAPHIC SCALE IN FEET

Tax Map Key (2) 4-8-03: 10, 50 TO 70, Inclusive; 73 to 82, Inclusive and Tax Map Key (2) 4-8-04: 11 to 16, Inclusive

REVISED: JANUARY 20, 2004
DECEMBER 4, 2003

0:\1998\98-059\PLAT_MAUKA-1014.DWG (LOT14)